


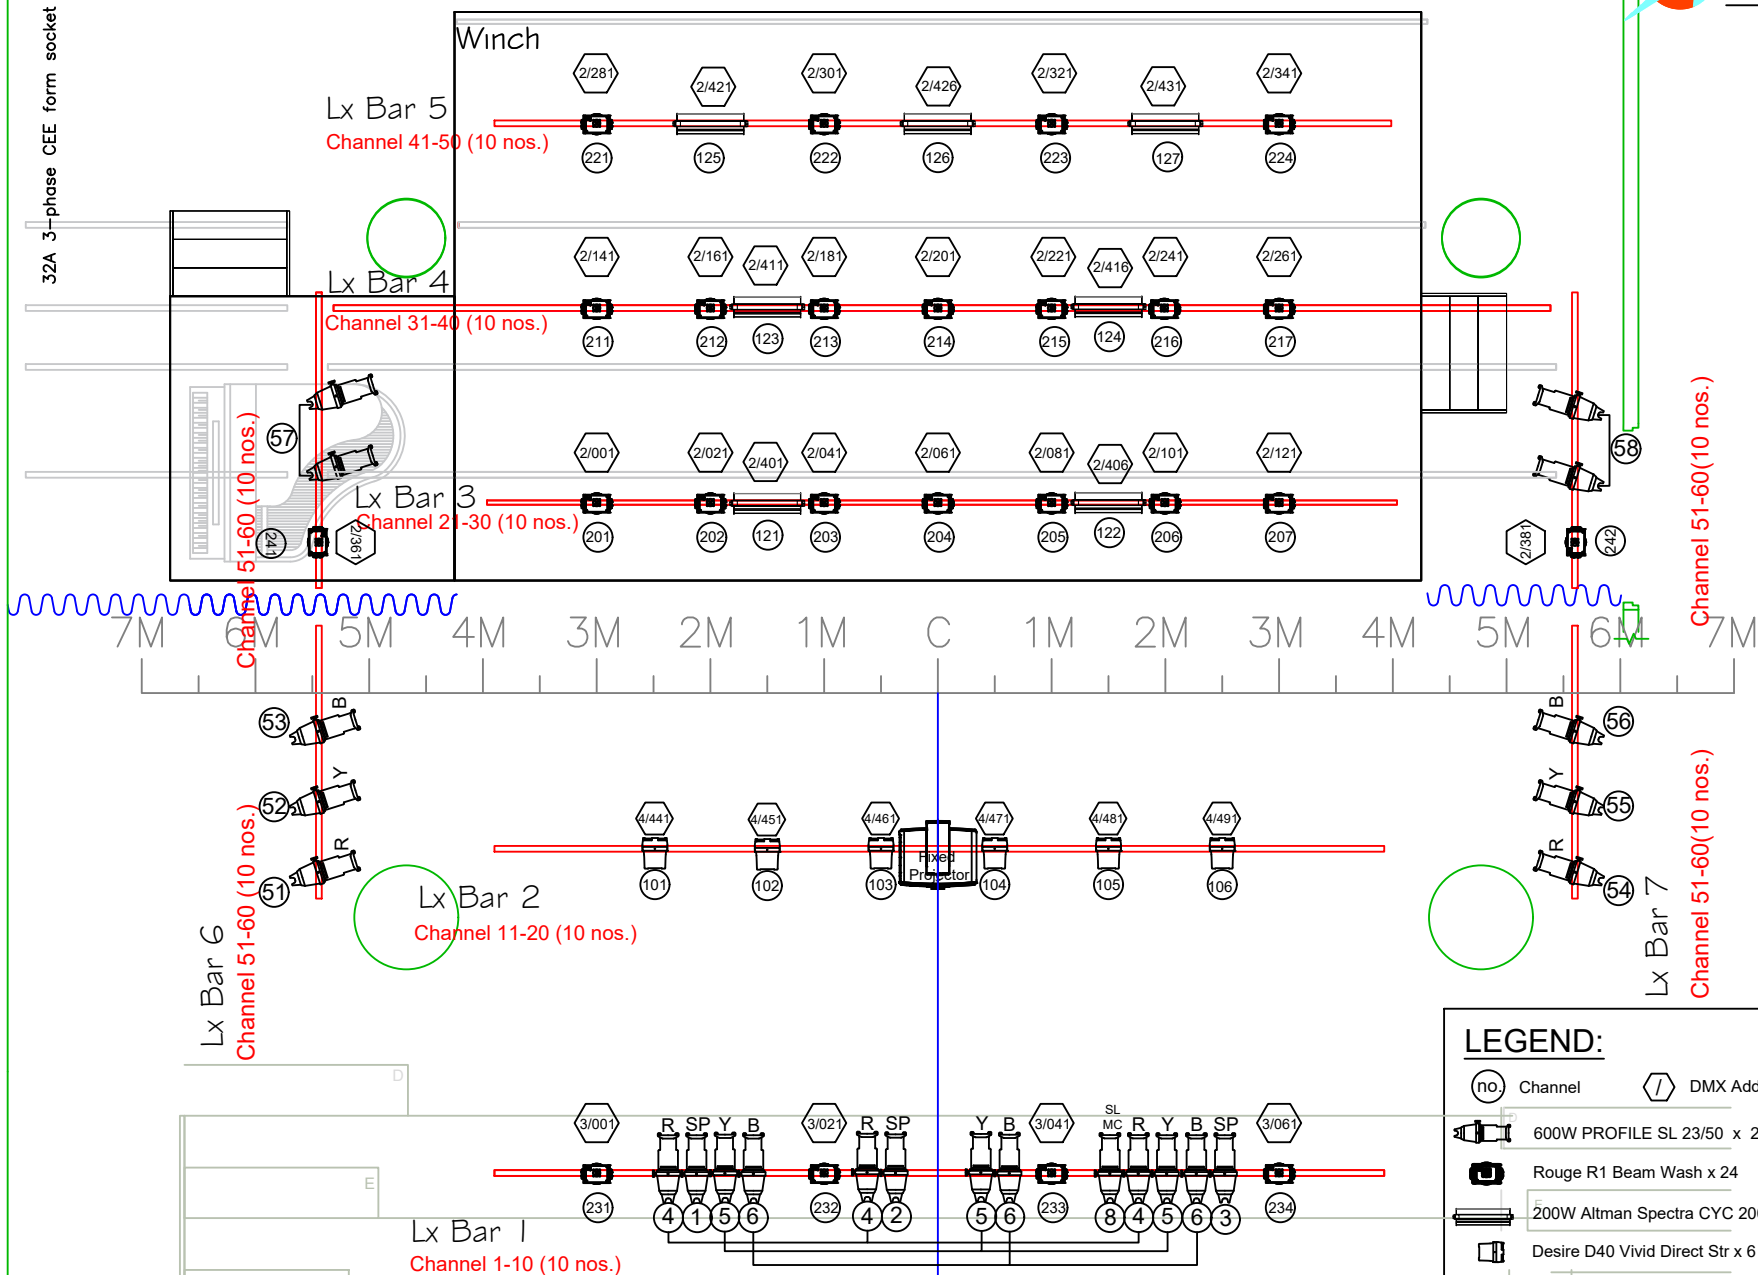

Floor Level Channel 9,10,19,20,29,30 (6 nos.)

Floor Level Channel 39,40,49,50,59,60 (6 nos.)



**LEGEND:**

- (no.) Channel
- (/ ) DMX Address
- 600W PROFILE SL 23/50 x 22 (Spare x 2)
- Rouge R1 Beam Wash x 24
- 200W Altman Spectra CYC 200 RGBA X 7
- Desire D40 Vivid Direct Str x 6

Lx Bar 1-5 SWL 200kg  
Lx Bar 6-7 SWL 150kg

\*Gel Remarks: W=L130 G=L124 B=L132 Y=L104 R=L106